


EAGLES RESERVE HOA		
ARABIAN LANE CONCEPT I		
client:		
scale: 1/8" = 1'-0"	date: 4/ 20/ 19	revision:
drawn by: P.D.M.	checked by: MIKE HEMMER	drawing #: WESTCOAST

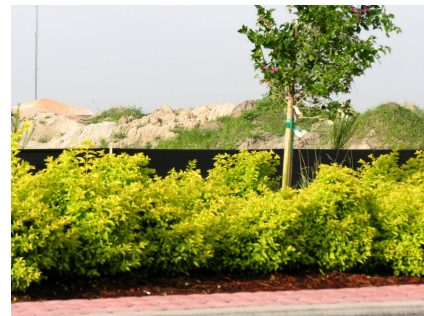

GOLDMOUND DURANTA




POWDERPUFF TREE



SUPER KING XORA



'TUSCARORA' CRAPE MYRTLE

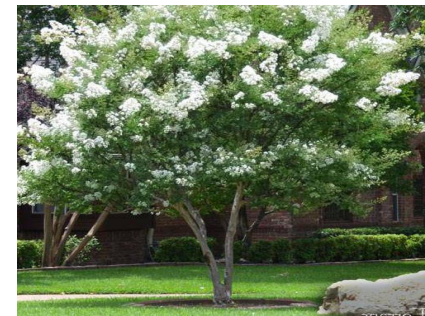

NATCHEZ' CRAPE MYRTLE



DWARF TIBOUCHINA



BLUE PLUMBAGO



FRING TREE



AFRICAN IRIS



SILVER BUTTONWOOD



VARIEGATED SCHEFFLERA




PITTOSPORUM



NATAL PLUM



COMPACT FIREBUSH

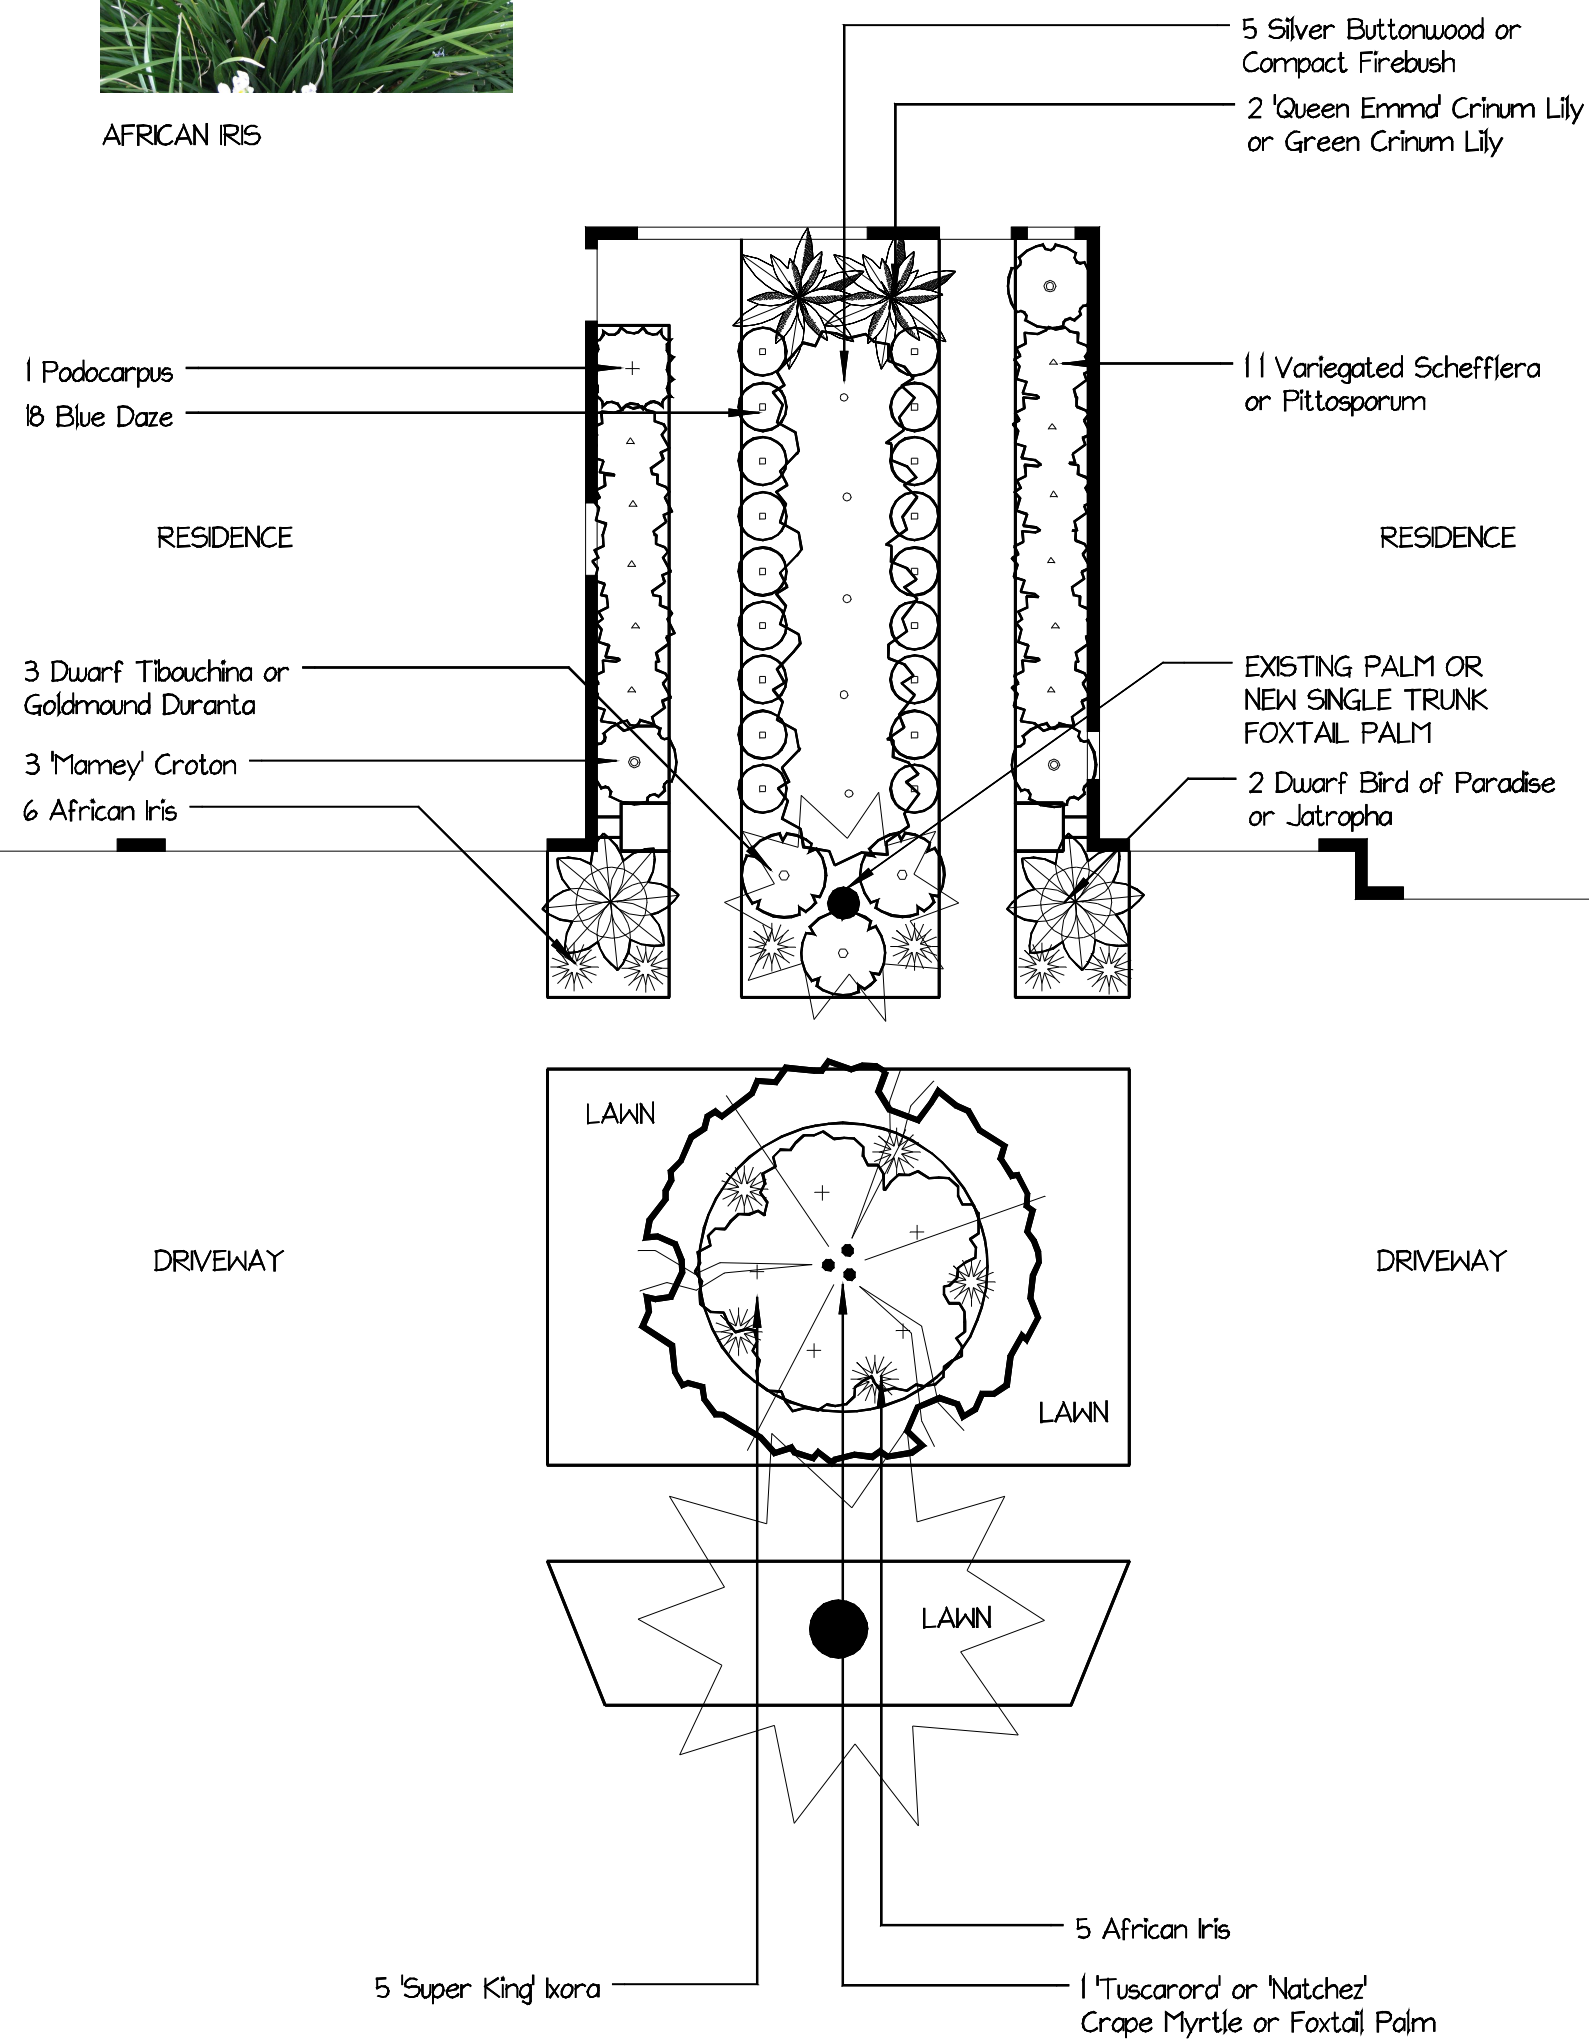


DWARF BIRD OF PARADISE



'QUEEN EMMA' CRINUM LILY



GREEN CRINUM LILY

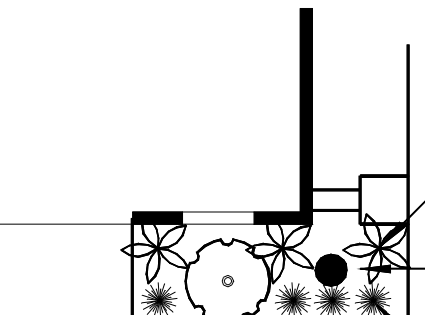

3 Ti 'Red Sister'

EXISTING OR NEW PALMS OR CRAPE MYRTLES

4 Aztec Grass

6 Goldmound Duranta or Blue Plumbago

1 Triple Trunk Christmas Palm or Roebelenii Palm

ALTERNATE BETWEEN EXISTING WASHINGTONIAN PALMS AND SINGLE TRUNK FOXTAIL PALMS



AZTEC GRASS



BLUE DAZE



JATROPHA



CHRISTMAS PALM



ROEBELENI PALM



PODOCARPUS



TI 'RED SISTER'



'MAMEY' CROTON