

EAGLES RESERVE HOA		
ARABIAN LANE CONCEPT 2		
client:		
scale: 1/8" = 1'-0"	date: 4/ 20/ 19	revision:
drawn by: P.D.M.	checked by: MIKE HEMMER	drawing #: WESTCOAST



PENTAS



MEXCAN HEATHER



AZTEC GRASS



AFRICAN IRIS



BLUE DAZE



SUPER KING KORA



CHRISTMAS PALM



ROEBELENI PALM



DWARF BIRD OF PARADISE



JATROPHA



INDIAN HAWTHORN




BLUE PLUMBAGO



GOLDMOUND DURANTA



NATAL PLUM

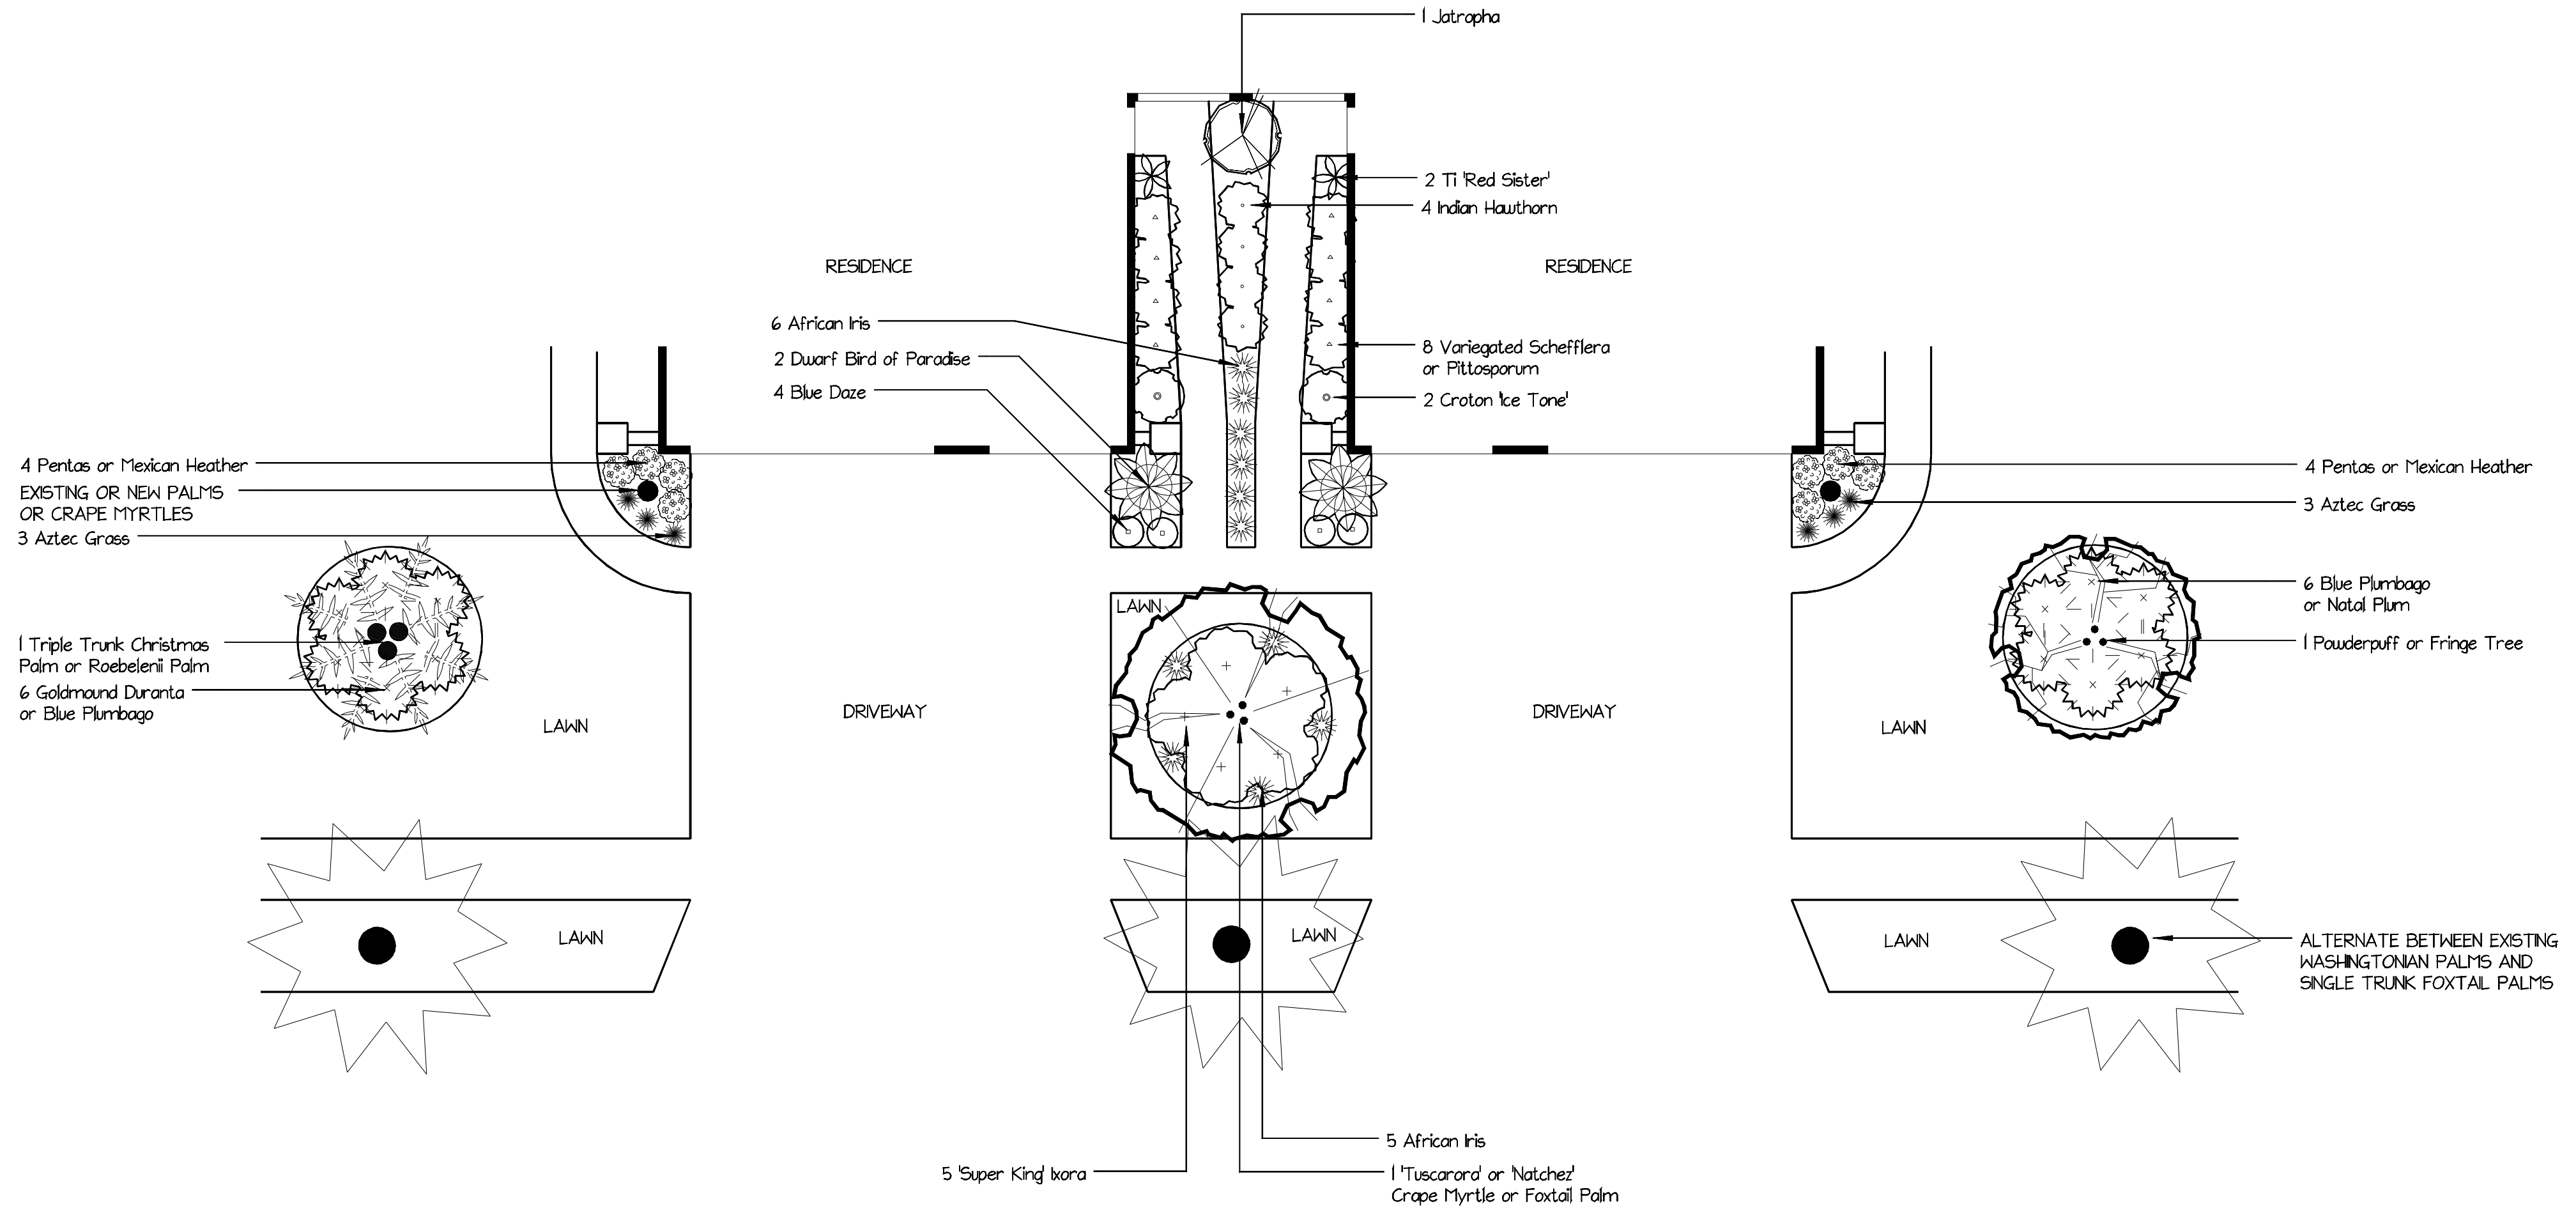

'ICE TONE' CROTON




POWDERPUFF TREE



FRINGE TREE



'TUSCARORA' CRAPE MYRTLE

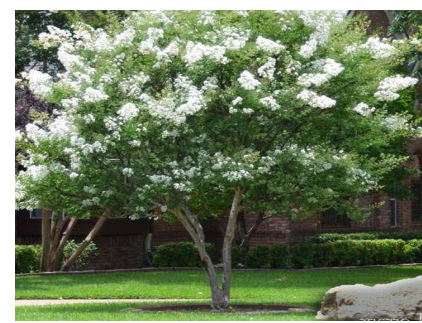

'NATCHEZ' CRAPE MYRTLE



VARIEGATED SCHEFFLERA



PITTOSPORUM



TI 'RED SISTER'



FOXTAIL PALM