


# EAGLES RESERVE HOA

COMMUNITY ENTRANCE/  
BACK SIDE OF ENTRY GATE

client:	EAGLES RESERVE HOA	
scale:	1/8" = 1'-0"	date: 4/ 20/ 19
drawn by:	P.D.M.	checked by: MIKE HEMMER
		drawing #: WESTCOAST

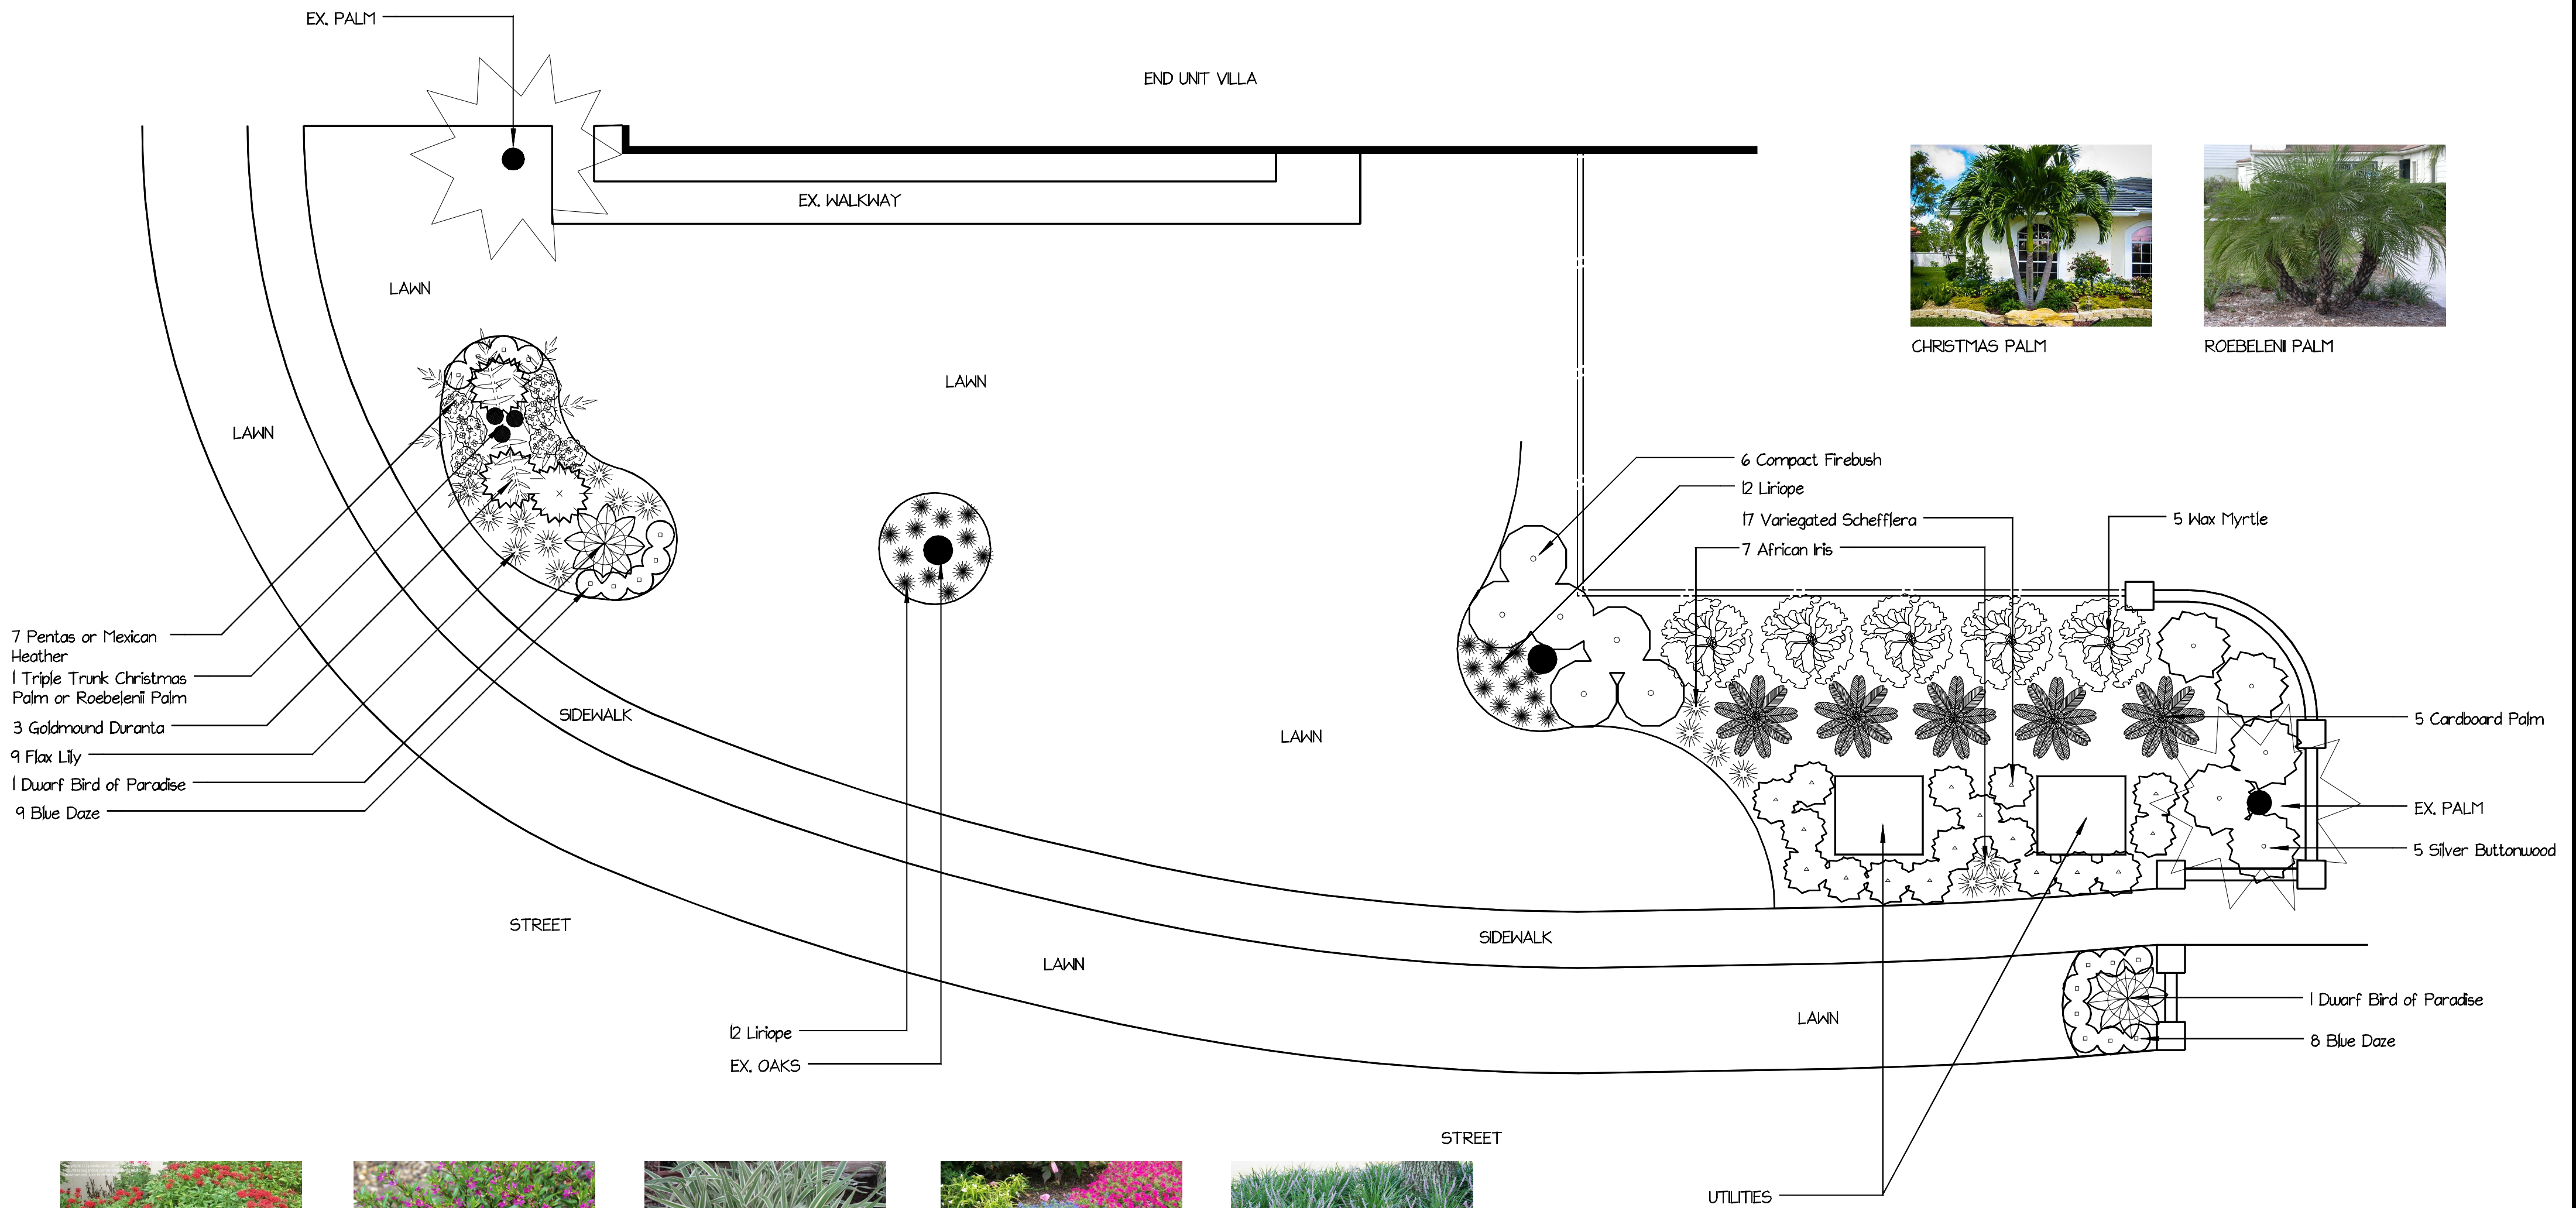

CHRISTMAS PALM



ROEBELNI PALM

- 7 Pentas or Mexican Heather
- 1 Triple Trunk Christmas Palm or Roebeleni Palm
- 3 Goldmound Duranta
- 9 Flax Lily
- 1 Dwarf Bird of Paradise
- 9 Blue Daze

- 6 Compact Firebush
- 12 Liriope
- 17 Variegated Schefflera
- 7 African Iris
- 5 Wax Myrtle
- 5 Cardboard Palm
- EX. PALM
- 5 Silver Buttonwood
- 1 Dwarf Bird of Paradise
- 8 Blue Daze



PENTAS



MEXICAN HEATHER



FLAX LILY



BLUE DAZE




LIROPE



DWARF BIRD OF PARADISE



VARIEGATED SCHEFFLERA

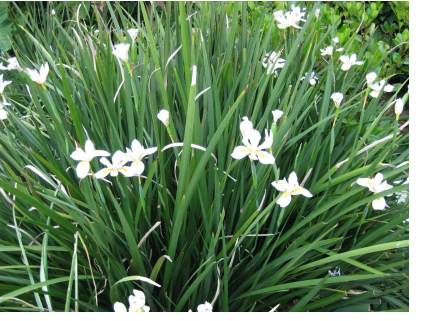

AFRICAN IRIS



WAX MYRTLE



SILVER BUTTONWOOD



CARDBOARD PALM



GOLDMOUND DURANTA



COMPACT FIREBUSH