


EAGLES RESERVE HOA

LAGO VISTA BLVD. CONCEPT 1

client:		
scale:	1/8" = 1'-0"	date: 4/20/19
drawn by:	P.D.M.	checked by: MIKE HEMMER
		revision:
		drawing #:
		WESTCOAST

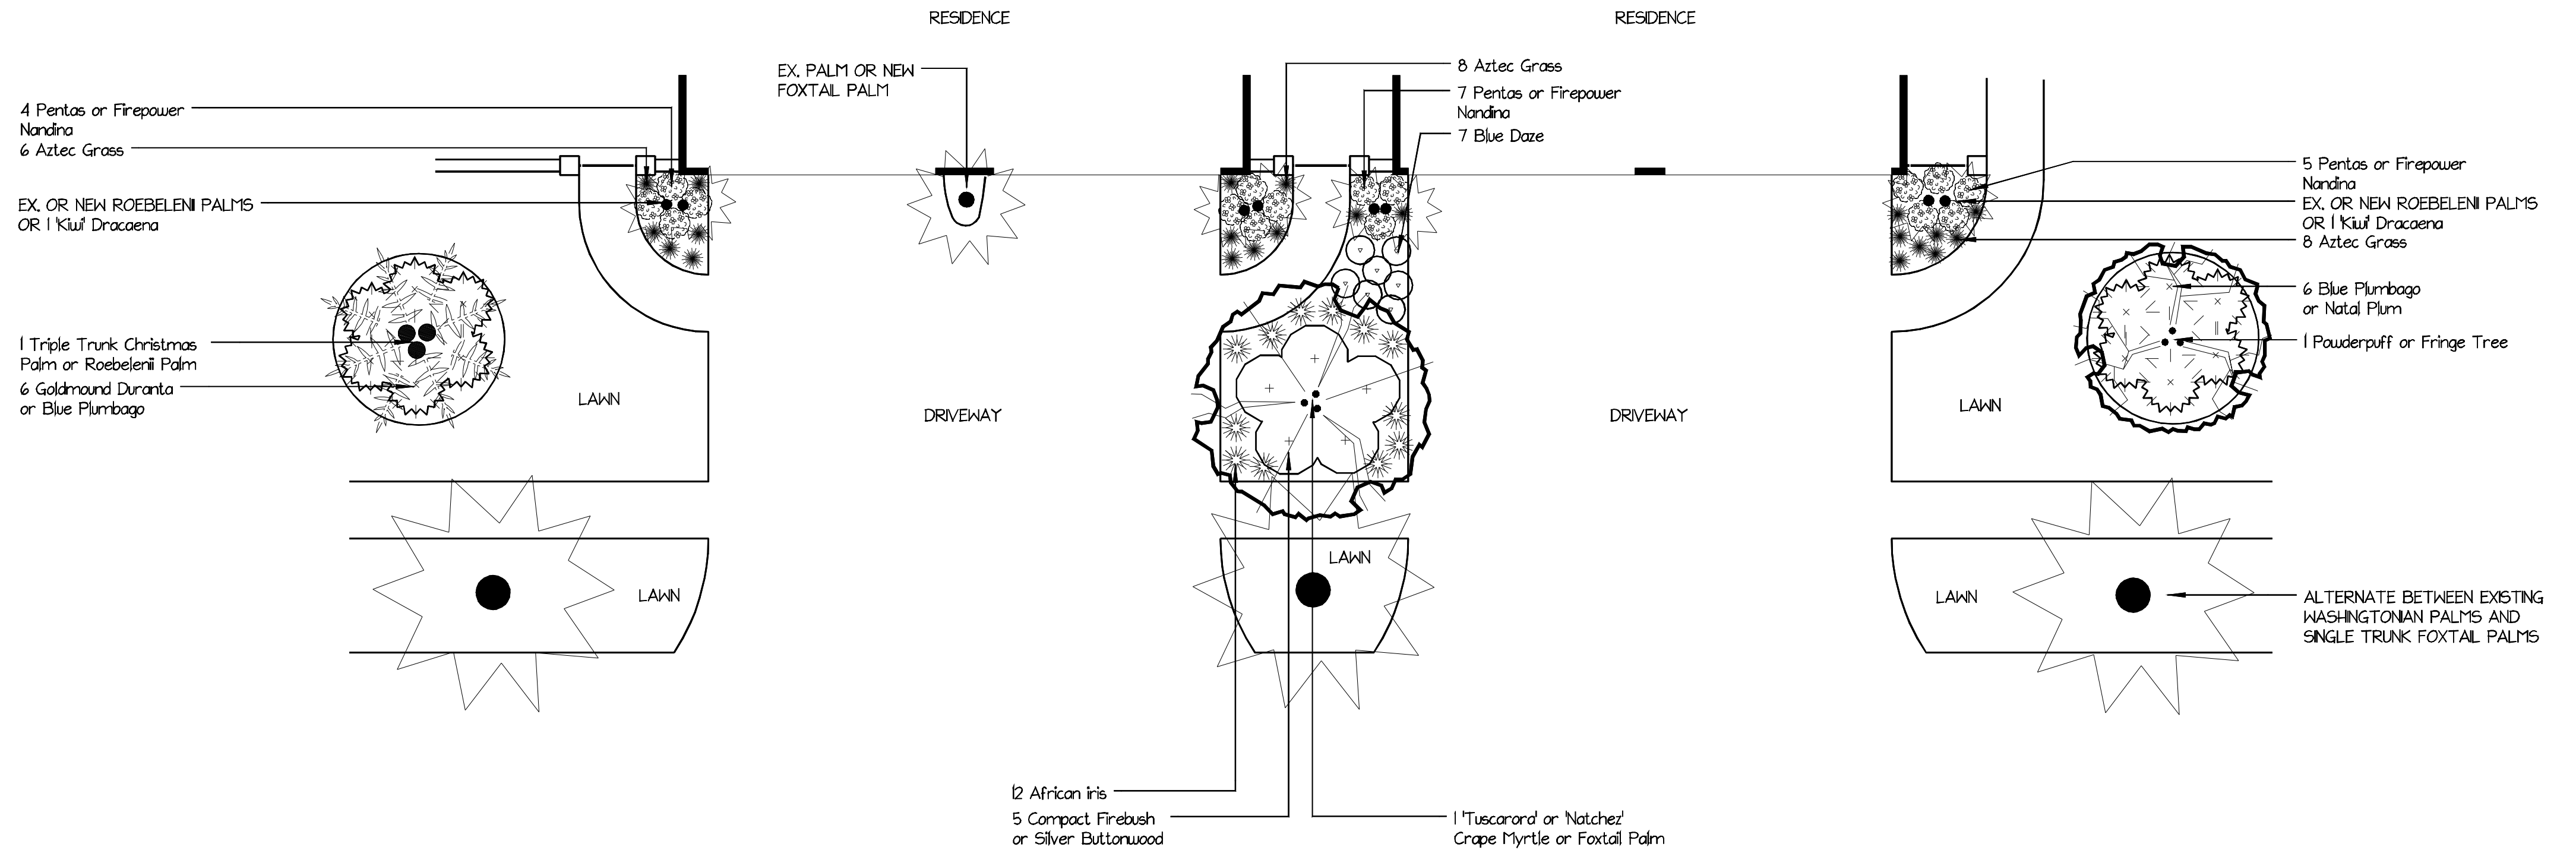

PENTAS




'FIREPOWER' NANDINA




AZTEC GRASS



'TUSCARORA' CRAPE MYRTLE

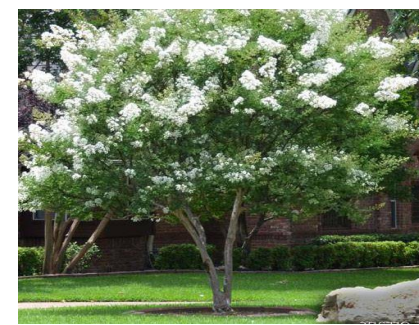

'NATCHEZ' CRAPE MYRTLE

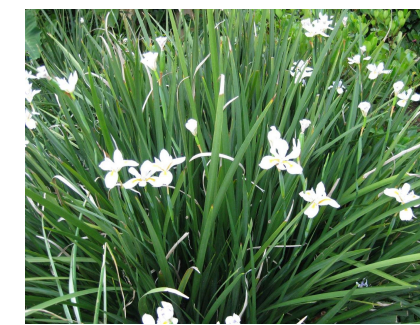

AFRICAN IRIS



CHRISTMAS PALM



ROEBELENI PALM



NATAL PLUM



GOLDMOUND DURANTA



BLUE PLUMBAGO



POWDERPUFF TREE



FRINGE TREE



SILVER BUTTONWOOD



BLUE DAZE



COMPACT FIREBUSH