


EAGLES RESERVE HOA

LAGO VISTA BLVD. CONCEPT 2

client:		revision
scale:	1/8" = 1'-0"	date: 4/20/19
drawn by:	P.D.M.	checked by: MIKE HEMMER
		drawing #: WESTCOAST

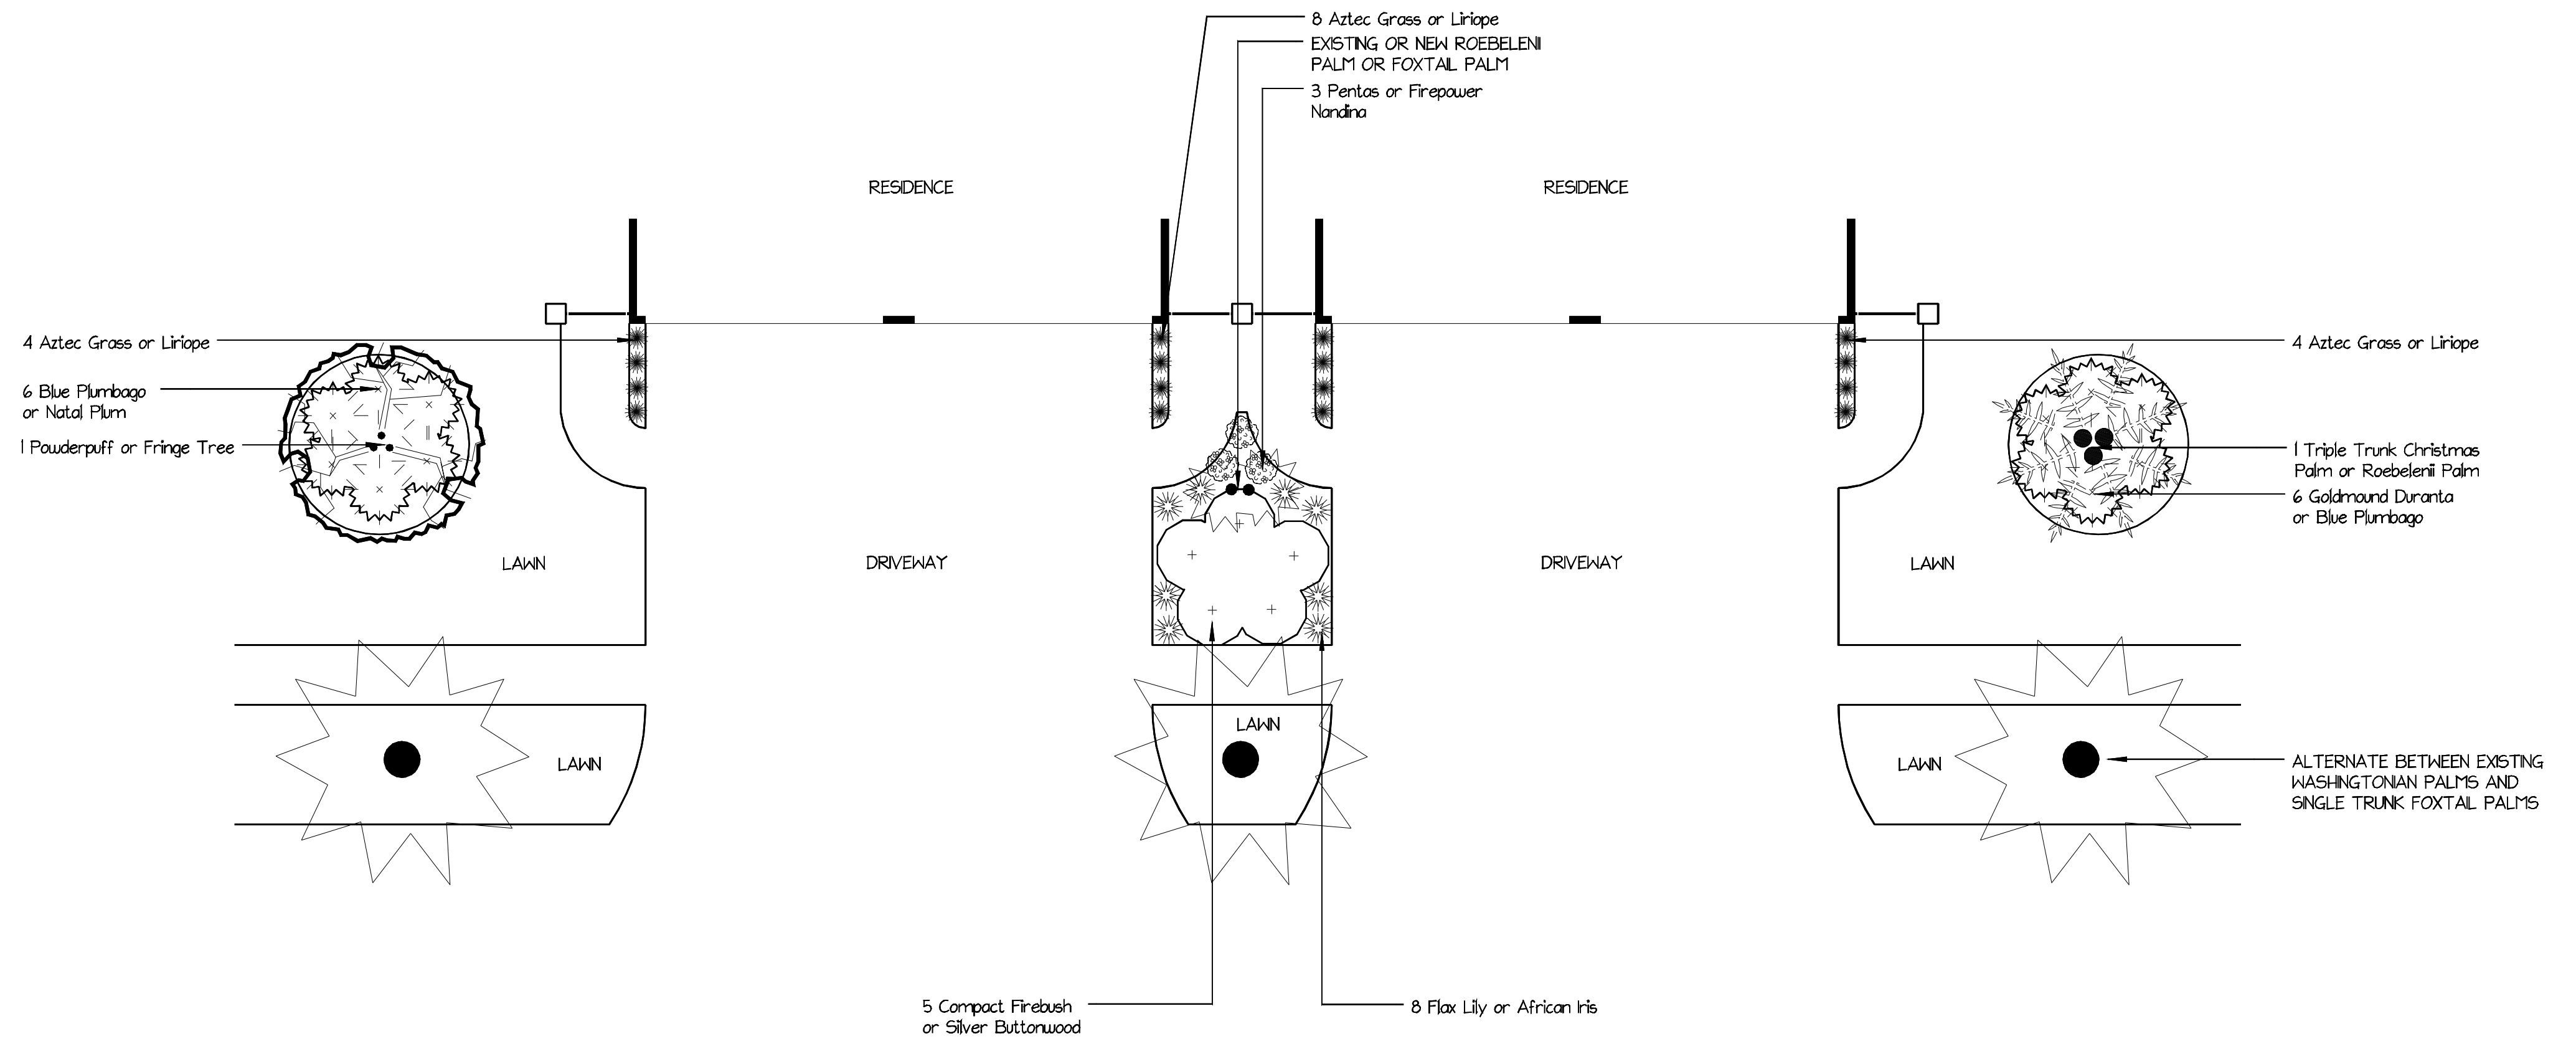

AZTEC GRASS



LIRIOPE



FLAX LILY



POWDERPUFF TREE



FRINGE TREE




CHRISTMAS PALM



PENTAS



'FIREPOWER' NANDINA

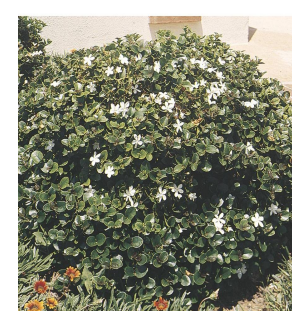

NATAL PLUM



BLUE PLUMBAGO



AFRICAN IRIS



GOLDMOUND DURANTA



ROEBELENI PALM



SILVER BUTTONWOOD



COMPACT FIREBUSH