


**EAGLES RESERVE HOA**  
COMMUNITY POOL AREA

client:		date:	revision:
scale:	1/8" = 1'-0"	4/ 20/ 19	
drawn by:	P.D.M.	checked by:	MIKE HEMMER
		drawing #:	WESTCOAST

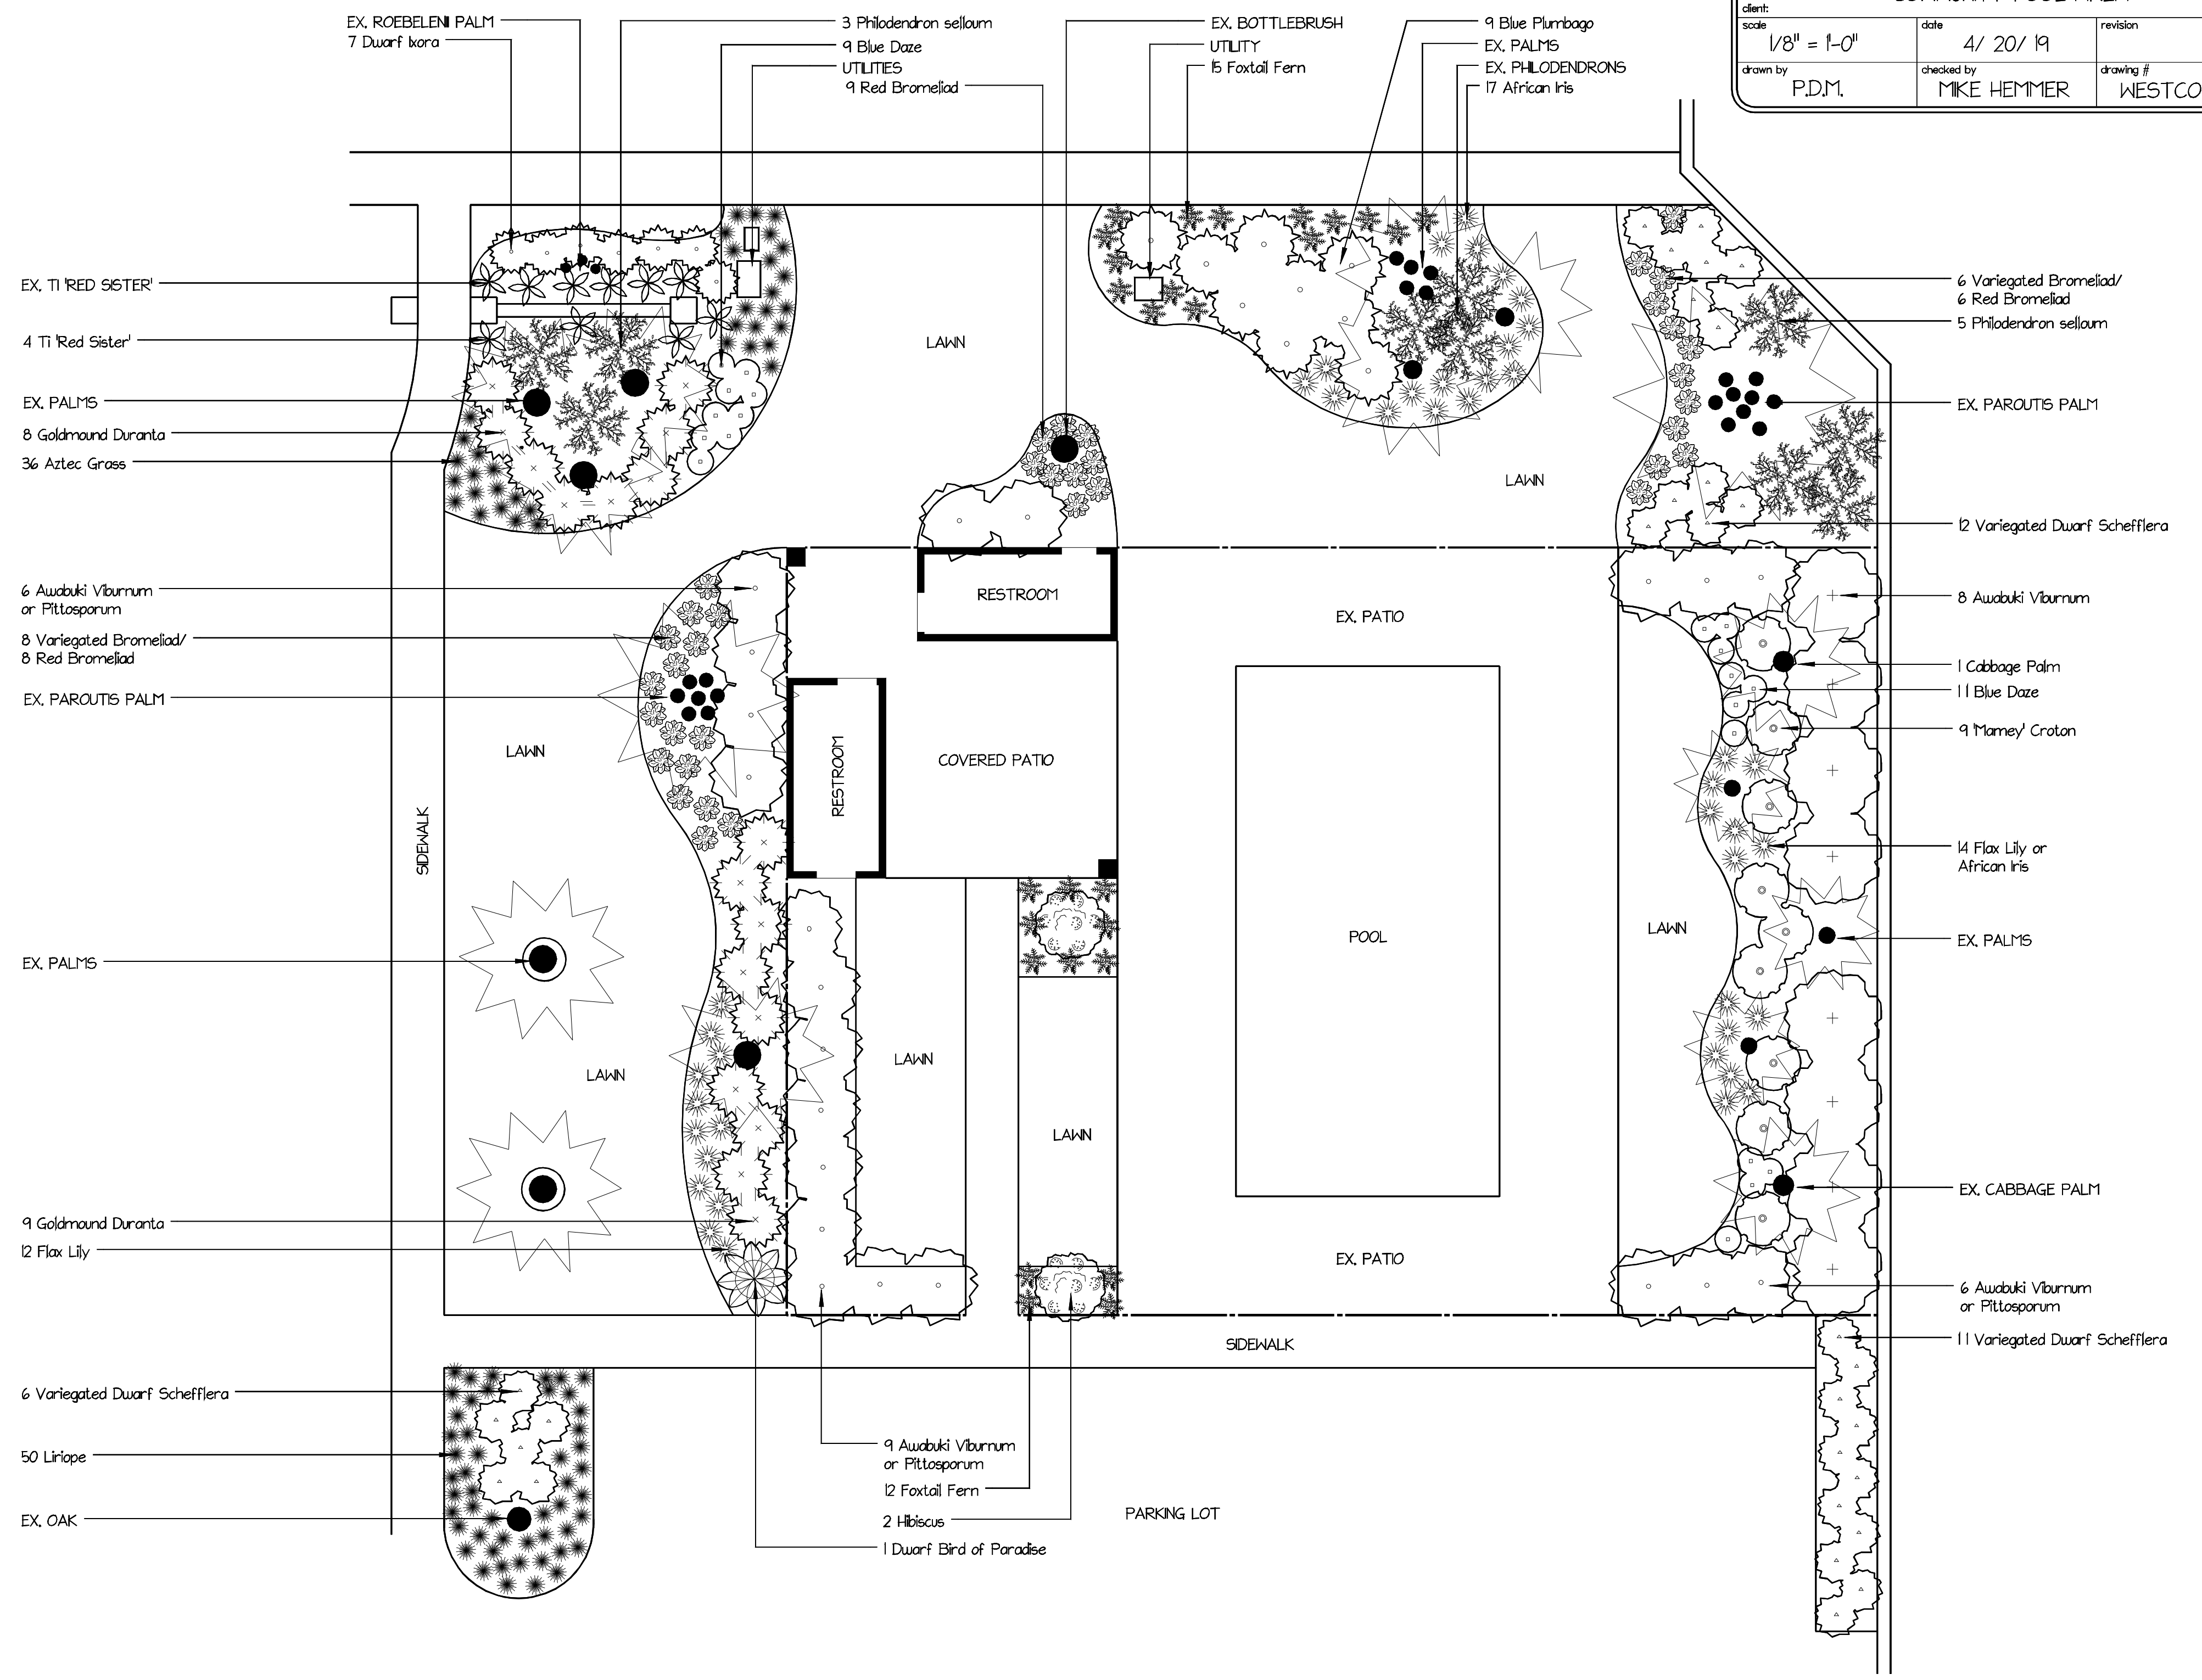

EX. ROEBELENI PALM  
7 Dwarf Ixora

3 Philodendron selloum  
9 Blue Daze  
UTILITIES  
9 Red Bromeliad

EX. BOTTLEBRUSH  
UTILITY  
5 Foxtail Fern

9 Blue Plumbago  
EX. PALMS  
EX. PHILODENDRONS  
17 African Iris

EX. TI 'RED SISTER'  
4 TI 'Red Sister'  
EX. PALMS  
8 Goldmound Duranta  
36 Aztec Grass

6 Awabuki Viburnum  
or Pittosporum  
8 Variegated Bromeliad/  
8 Red Bromeliad  
EX. PAROUTIS PALM

EX. PALMS

9 Goldmound Duranta  
12 Flax Lily

6 Variegated Dwarf Schefflera  
50 Liriope  
EX. OAK

9 Awabuki Viburnum  
or Pittosporum  
12 Foxtail Fern  
2 Hibiscus  
1 Dwarf Bird of Paradise

6 Variegated Bromeliad/  
6 Red Bromeliad  
5 Philodendron selloum

EX. PAROUTIS PALM

12 Variegated Dwarf Schefflera

8 Awabuki Viburnum

1 Cabbage Palm  
11 Blue Daze  
9 'Mamey' Croton

14 Flax Lily or  
African Iris

EX. PALMS

EX. CABBAGE PALM

6 Awabuki Viburnum  
or Pittosporum  
11 Variegated Dwarf Schefflera